


## suite 103

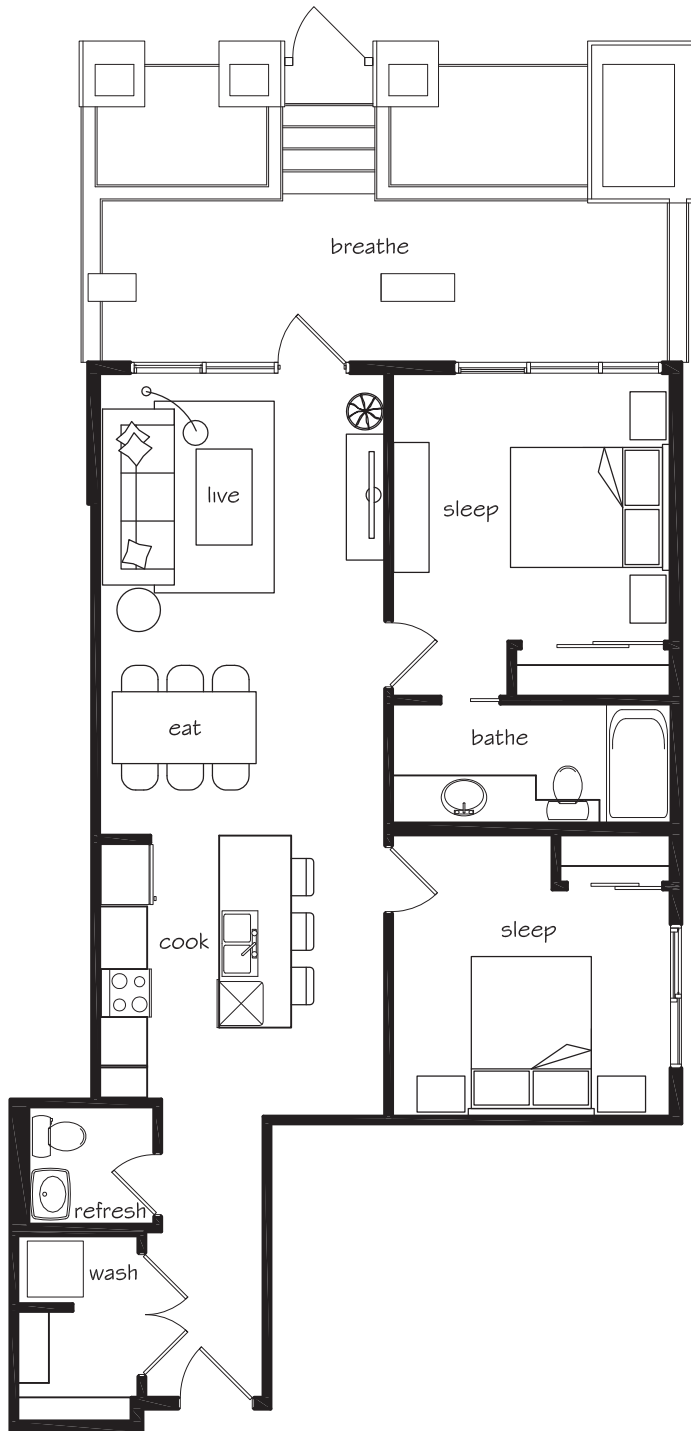

FLOOR PLAN: BD-3  
 SUITE: 103  
 SUITE AREA: 896.55 sq. ft. (83.29 sq. m.)  
 PATIO AREA: 183.41 sq. ft. (17.04 sq. m.)  
 SCALE: 1/8" = 1'-0"

\*SIZES AND DIMENSIONS ARE APPROXIMATE\*


### Main Floor



### Second Floor



### Third Floor

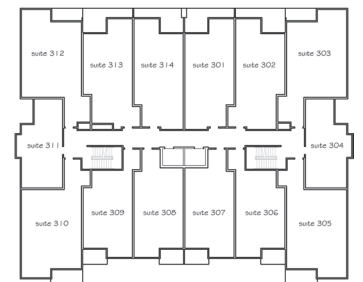

### Fourth Floor

