


suite 101

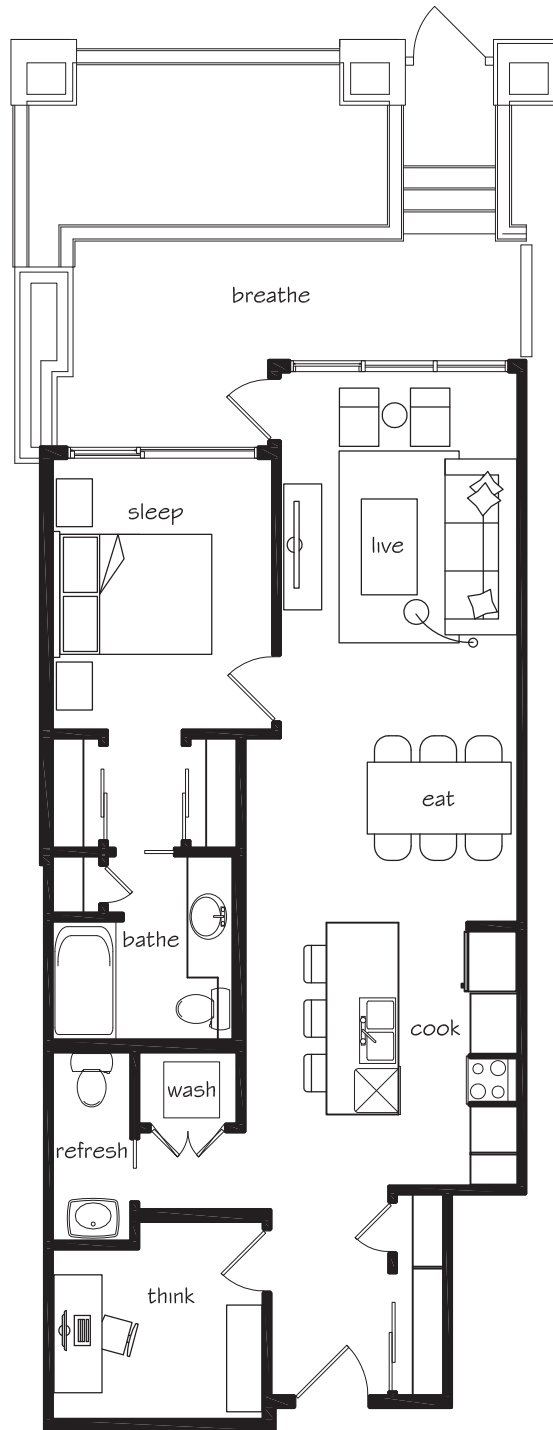

FLOOR PLAN: BD-2-M
 SUITE: 101
 SUITE AREA: 825.85 sq. ft. (76.72 sq. m.)
 PATIO AREA: 157.67 sq. ft. (14.64 sq. m.)
 SCALE: 1/8" = 1'-0"

SIZES AND DIMENSIONS ARE APPROXIMATE

Main Floor



Second Floor



Third Floor



Fourth Floor

